




nle design
4703 West Emerson St.
Seattle, WA 98199
206-285-1769

Head Remodel

5640 36th Ave SW
Seattle, WA 98126
2/1/2011 2:34:31 PM

fine.

Fine Construction, Inc.
P.O. Box 16341
Seattle, WA 98166-0341
206-938-2300 x201

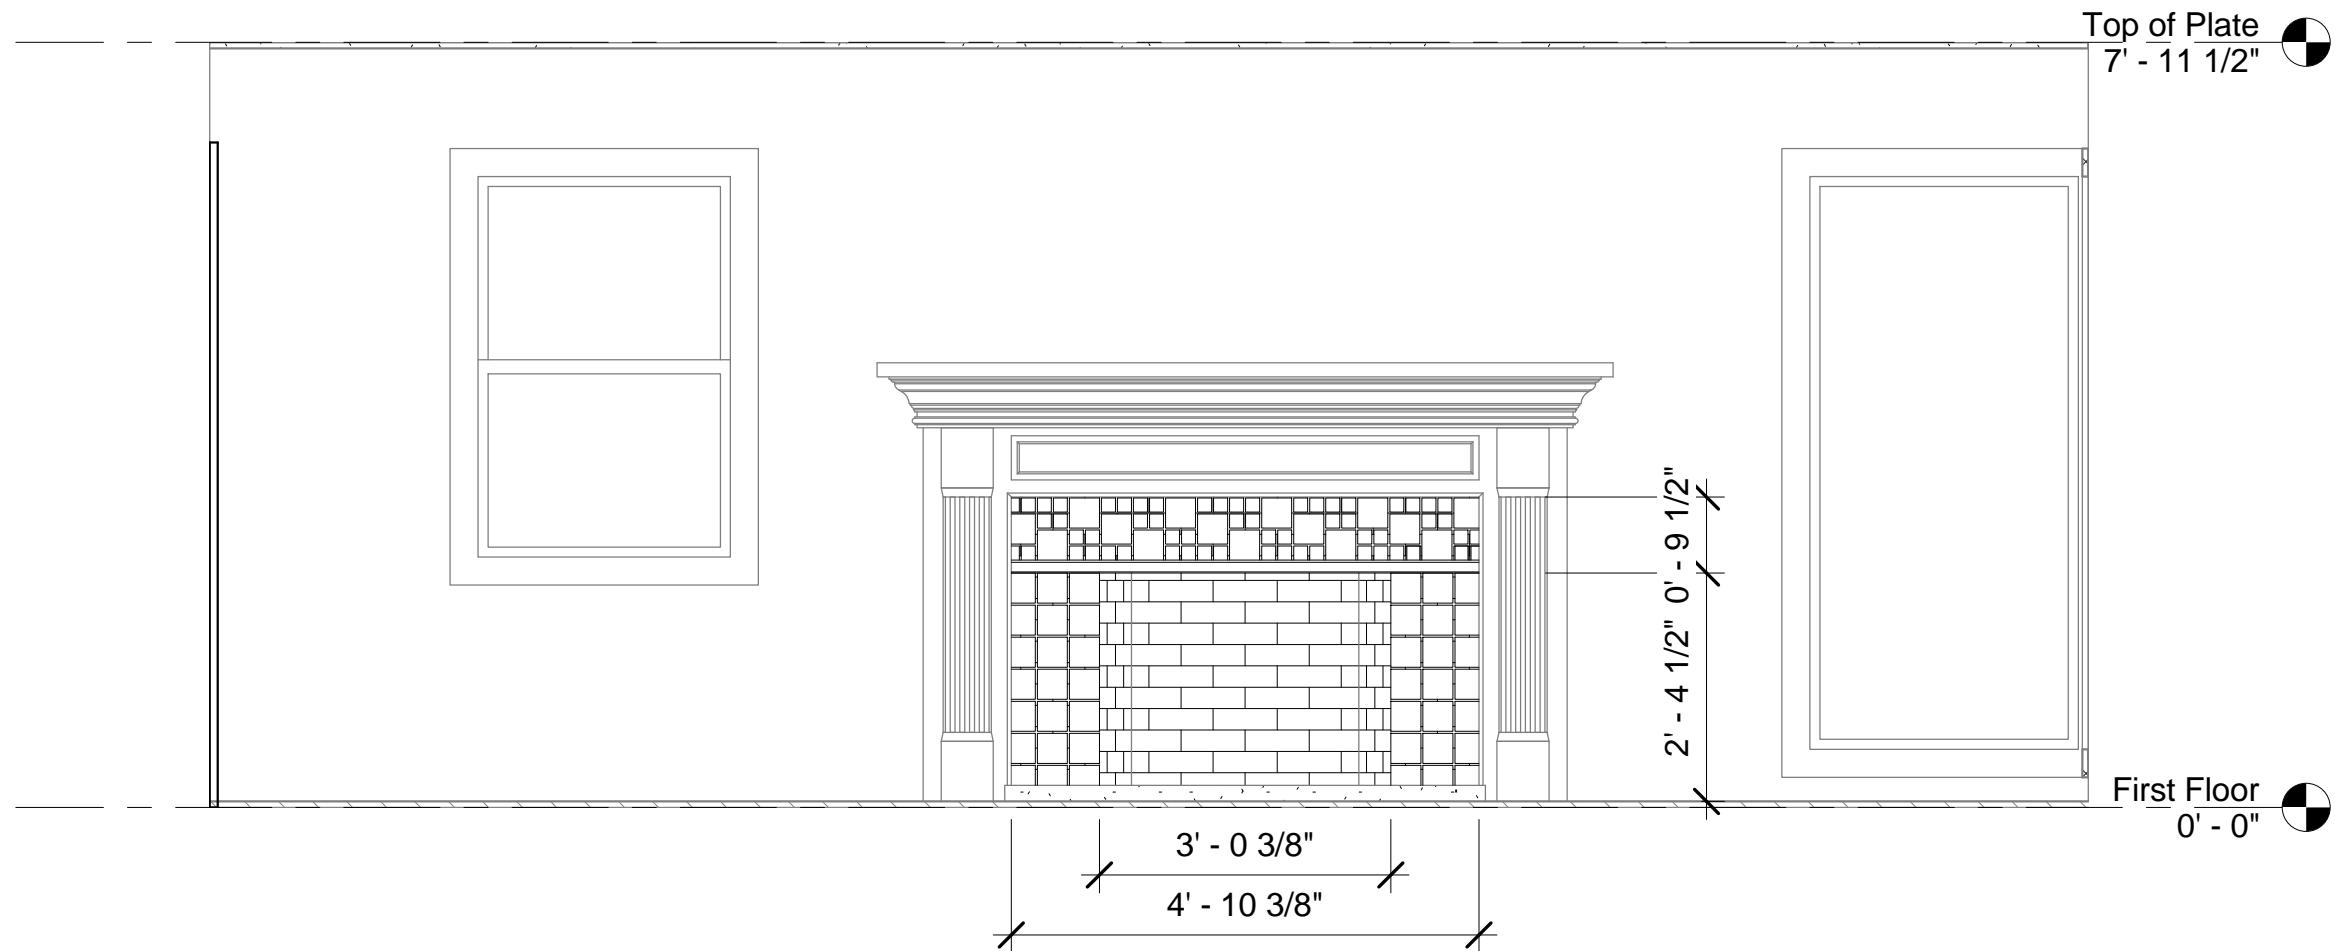


1 Fireplace Elevation
 1/2" = 1'-0"



nle design
 4703 West Emerson St.
 Seattle, WA 98199
 206-285-1769

Head Remodel
 5640 36th Ave SW
 Seattle, WA 98126
 2/1/2011 2:34:31 PM

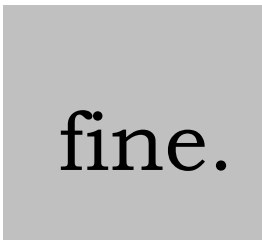

Fine Construction, Inc.
 P.O. Box 16341
 Seattle, WA 98166-0341
 206-938-2300 x201